




indicative elevations only - not surveyed



- 1 ROOF TO MATCH EXISTING (PLAIN TILES)
- 2 RED BRICKS TO MATCH DRAYTON AVENUE FACADES
- 3 STONE COMPOSITION DETAILS
- 4 PLAIN RED TILED ROOF TO MATCH EXISTING SHOP ROOF
- 5 ALUMINIUM COMPOSITE WINDOWS WHITE PAINTED EXTERNALLY
- 6 EXISTING SHOP FRONT RETAINED
- 7 SOFT LANDSCAPING
- 8 OBSCURED GLASS
- 9 WHITE RENDER
- 10 WHITE PAINTED RENDER WALL WITH BLACK STEEL RAILINGS

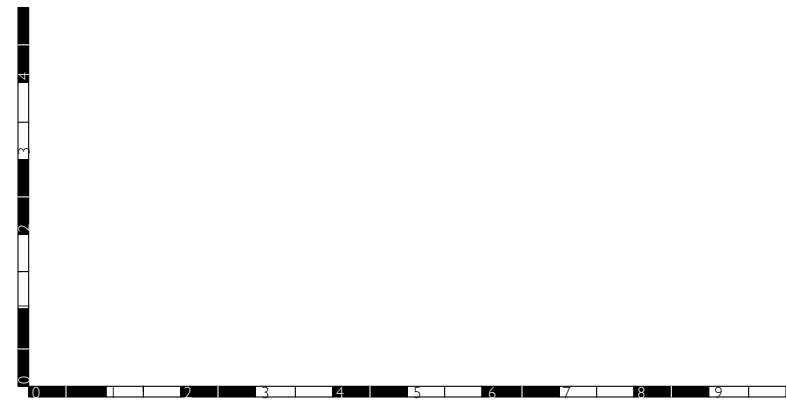


Revisions B-notes added C-scale bar added D-dormers changed to rooflights E-planters changed F-railings added G-pillars added		
Client Q DEVELOPMENTS		
Job Title MANOR ROAD WEST EALING		
Drawing name NORTH ELEVATION AS PROPOSED		Code GA
Scale 1: 100@A3	Date drawn JUNE 2007	
Drawn by JBR		Drawing size A3
Job number 500	Drawing number P06	Revision G
ADAMS + COLLINGWOOD ARCHITECTS BULWER YARD, 27 BULWER STREET, LONDON, W12 8AR		
E-MAIL info@adamscollingwood.com TELEPHONE 020 8735 5350 FACSIMILE 020 8735 5375		
DO NOT SCALE OFF THIS DRAWING - ALL DIMENSIONS TO BE CHECKED ON SITE		



SOUTH ELEVATION-PARALLEL TO THE MAIN RIDGE

- 1 ROOF TO MATCH EXISTING (PLAIN TILES)
- 2 RED BRICKS TO MATCH DRAYTON AVENUE FACADES
- 3 STONE COMPOSITION DETAILS
- 4 PLAIN RED TILED ROOF TO MATCH EXISTING SHOP ROOF
- 5 ALUMINIUM COMPOSITE WINDOWS WHITE PAINTED EXTERNALLY
- 6 EXISTING SHOP FRONT RETAINED
- 7 CONCRETE PLANTER
- 8 OBSCURED GLASS
- 9 WHITE RENDER
- 10 BLACK STEEL RAILINGS
- 11 LEAD DORMER CHEEKS AND ROOF
- 12 HORIZONTAL TIMBER CLADDING

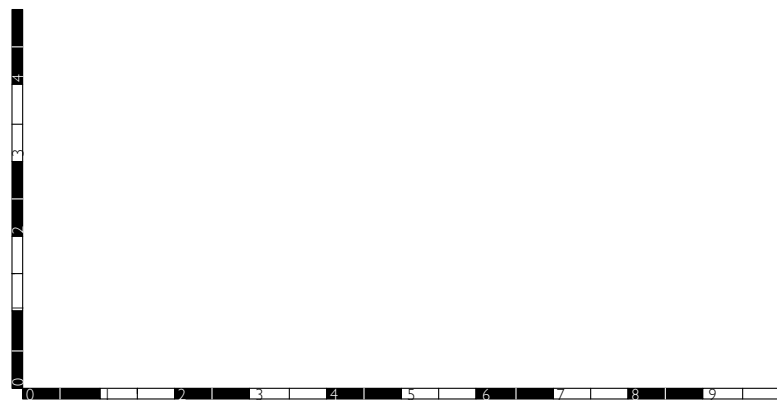


Revisions		
B-notes added		
C,D-scale bar added		
E-handrail changed, planters added		
F-railings added		
G-pillars added		
Client		
Q DEVELOPMENTS		
Job Title		
MANOR ROAD WEST EALING		
Drawing name	Code	
SOUTH ELEVATION AS PROPOSED	GA	
Scale	Date drawn	
1: 100@A3	JUNE 2007	
Drawn by	Drawing size	
JBR	A3	
Job number	Drawing number	Revision
500	P07	G
ADAMS + COLLINGWOOD ARCHITECTS		
BULWER YARD, 27 BULWER STREET, LONDON, W12 8AR		
E-MAIL	TELEPHONE	FACSIMILE
info@adamscollingwood.com	020 8735 5350	020 8735 5375
DO NOT SCALE OFF THIS DRAWING - ALL DIMENSIONS TO BE CHECKED ON SITE		

outline of the existing building



WEST ELEVATION

- 1 ROOF TO MATCH EXISTING (PLAIN TILES)
- 2 RED BRICKS TO MATCH DRAYTON AVENUE FACADES
- 3 STONE COMPOSITION DETAILS
- 4 PLAIN RED TILED ROOF TO MATCH EXISTING SHOP ROOF
- 5 ALUMINIUM COMPOSITE WINDOWS WHITE PAINTED EXTERNALLY
- 6 EXISTING SHOP FRONT RETAINED
- 7 CONCRETE PLANTER
- 8 OBSCURED GLASS
- 9 WHITE RENDER
- 10 BLACK STEEL RAILINGS
- 11 LEAD DORMER CHEEKS AND ROOF
- 12 HORIZONTAL TIMBER CLADDING

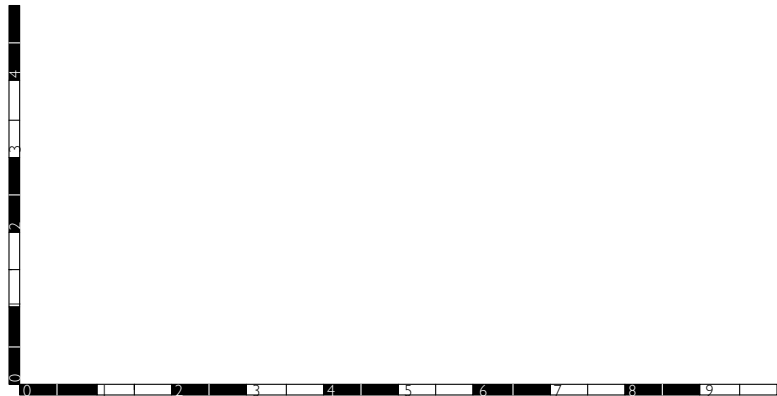

Revisions		
A-notes added		
B-scale bar added		
C-dormers changed to rooflights		
D-planters added		
E-railings added		
Client		
Q DEVELOPMENTS		
Job Title		
MANOR ROAD WEST EALING		
Drawing name	Code	
WEST ELEVATION AS PROPOSED	GA	
Scale	Date drawn	
1: 100@A3	JULY 2007	
Drawn by	Drawing size	
JBR	A3	
Job number	Drawing number	Revision
500	P08	E
ADAMS + COLLINGWOOD ARCHITECTS		
BULWER YARD, 27 BULWER STREET, LONDON, W12 8AR		
E-MAIL	TELEPHONE	FACSIMILE
info@adamscollingwood.com	020 8735 5350	020 8735 5375
DO NOT SCALE OFF THIS DRAWING - ALL DIMENSIONS TO BE CHECKED ON SITE		